





| Luminaire Schedule  |     |             |  |        |       |
|---|-----|-------------|--|--------|-------|
| Symbol  | Qty | Label       | Description                            | Lumens | LLF   |
|  | 10  | FL2-220SF_4 | Core 220W Flood 2 flood pole BTB new   | 22929  | 0.900 |
|  | 1   | FL2-220SF_5 | Core 220W Flood Single flood pole new  | 22929  | 0.900 |
|  | 13  | FL2-220SF_6 | Core 220W Flood 2 flood pole Twins new | 22929  | 0.900 |

 


| Numeric Summary  |             |       |      |      |     |         |         |
|------------------|-------------|-------|------|------|-----|---------|---------|
| Label            | CalcType    | Units | Avg  | Max  | Min | Avg/Min | Max/Min |
| Parking Area_Pla | Illuminance | Fc    | 5.68 | 23.4 | 0.0 | N.A.    | N.A.    |

|  |   |
|--|---|
| <p><b>Project</b><br/>         OLYMPIC HONDA<br/>         995 Woodlawn Rd W, Guelph, ON N1K 1C9</p> <p>Exterior Lighting</p> | <br><a href="http://www.faradaylighting.com">www.faradaylighting.com</a> |
|--|---|

| Luminaire Location Summary |             |     |     |    |        |      |
|----------------------------|-------------|-----|-----|----|--------|------|
| SeqNo                      | Label       | X   | Y   | Z  | Orient | Tilt |
| 1                          | FL2-220SF_4 | 341 | 207 | 24 | 90     | 35   |
| 2                          | FL2-220SF_4 | 381 | 207 | 24 | 90     | 35   |
| 3                          | FL2-220SF_4 | 421 | 207 | 24 | 90     | 35   |
| 4                          | FL2-220SF_4 | 461 | 207 | 24 | 90     | 35   |
| 5                          | FL2-220SF_4 | 501 | 207 | 24 | 90     | 35   |
| 6                          | FL2-220SF_6 | 57  | 168 | 24 | 0      | 30   |
| 7                          | FL2-220SF_4 | 382 | 157 | 24 | 0      | 35   |
| 8                          | FL2-220SF_4 | 519 | 146 | 24 | 90     | 30   |
| 9                          | FL2-220SF_6 | 56  | 117 | 24 | 0      | 30   |
| 10                         | FL2-220SF_4 | 382 | 105 | 24 | 0      | 30   |
| 11                         | FL2-220SF_4 | 423 | 105 | 24 | 0      | 30   |
| 12                         | FL2-220SF_4 | 464 | 105 | 24 | 0      | 30   |
| 13                         | FL2-220SF_6 | 519 | 105 | 24 | 180    | 30   |
| 14                         | FL2-220SF_5 | 61  | 59  | 24 | 45     | 30   |
| 15                         | FL2-220SF_6 | 101 | 59  | 24 | 90     | 30   |
| 16                         | FL2-220SF_6 | 141 | 59  | 24 | 90     | 30   |
| 17                         | FL2-220SF_6 | 181 | 59  | 24 | 90     | 30   |
| 18                         | FL2-220SF_6 | 261 | 59  | 24 | 90     | 30   |
| 19                         | FL2-220SF_6 | 301 | 59  | 24 | 90     | 30   |
| 20                         | FL2-220SF_6 | 341 | 59  | 24 | 90     | 30   |
| 21                         | FL2-220SF_6 | 383 | 58  | 24 | 90     | 30   |
| 22                         | FL2-220SF_6 | 423 | 58  | 24 | 90     | 30   |
| 23                         | FL2-220SF_6 | 463 | 58  | 24 | 90     | 30   |
| 24                         | FL2-220SF_6 | 503 | 58  | 24 | 90     | 30   |

|  |  |
|--|--|
| <p><b>Project</b><br/>         OLYMPIC HONDA<br/>         995 Woodlawn Rd W, Guelph, ON N1K 1C9</p> <p>Exterior Lighting</p> |  <p>www.faradaylighting.com</p> |
|--|--|

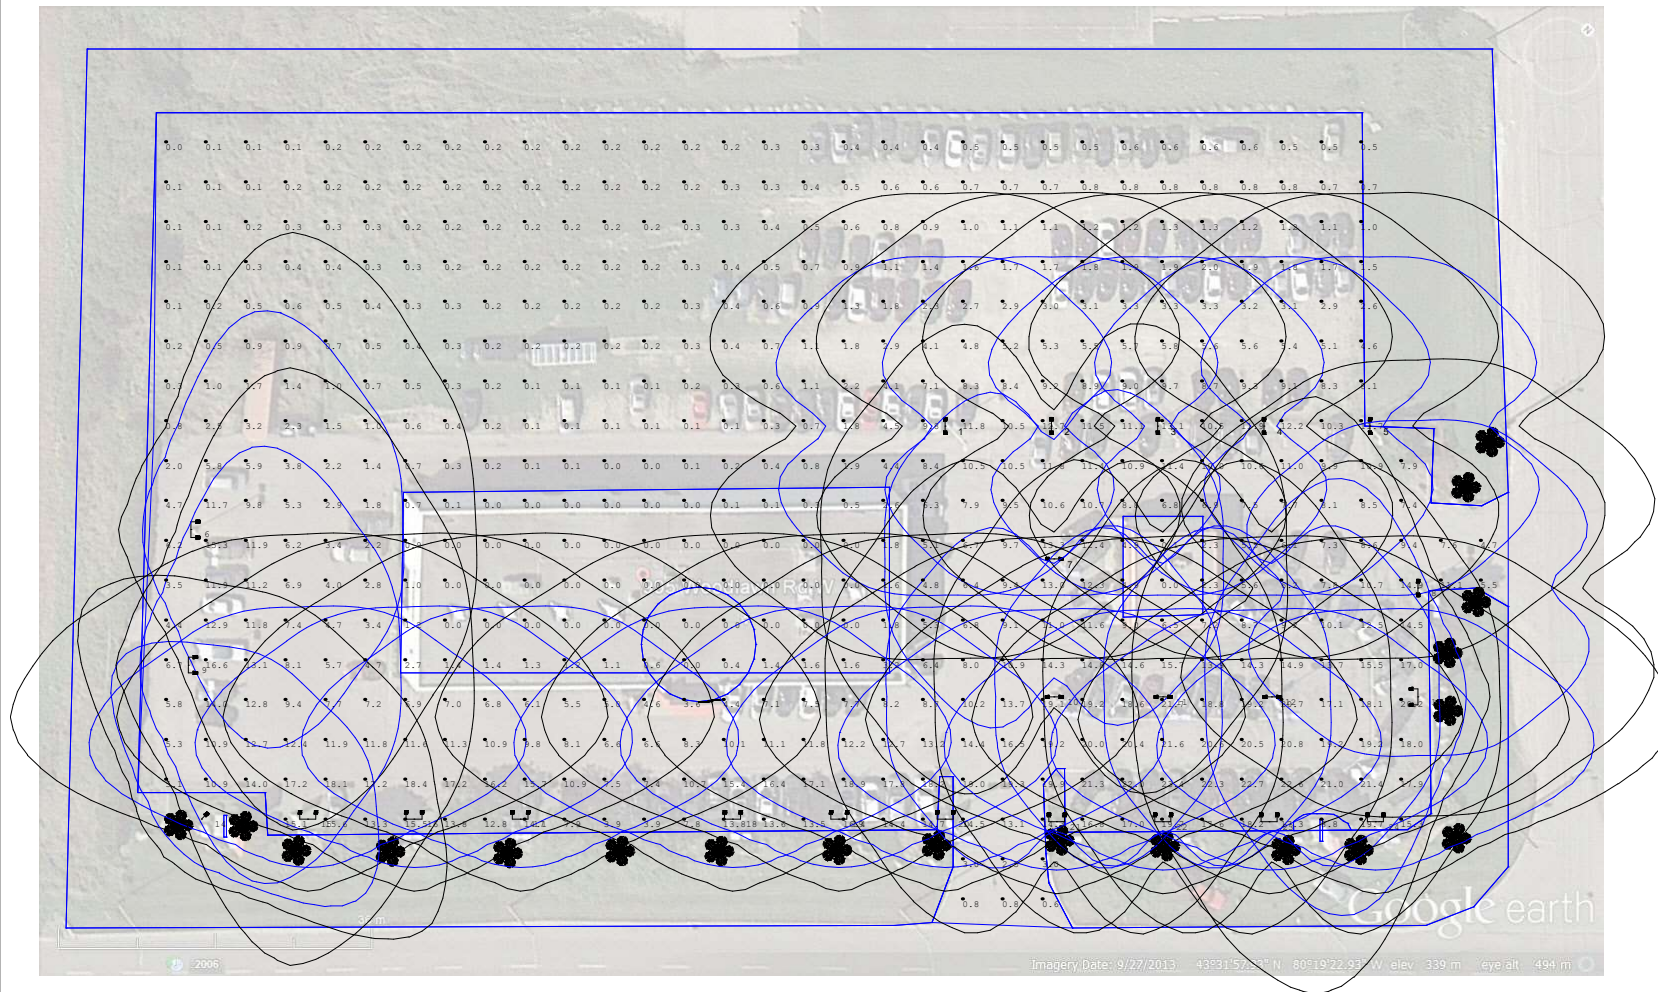


**Project**

OLYMPIC HONDA  
 995 Woodlawn Rd W, Guelph, ON N1K 1C9

Exterior Lighting



[www.faradaylighting.com](http://www.faradaylighting.com)

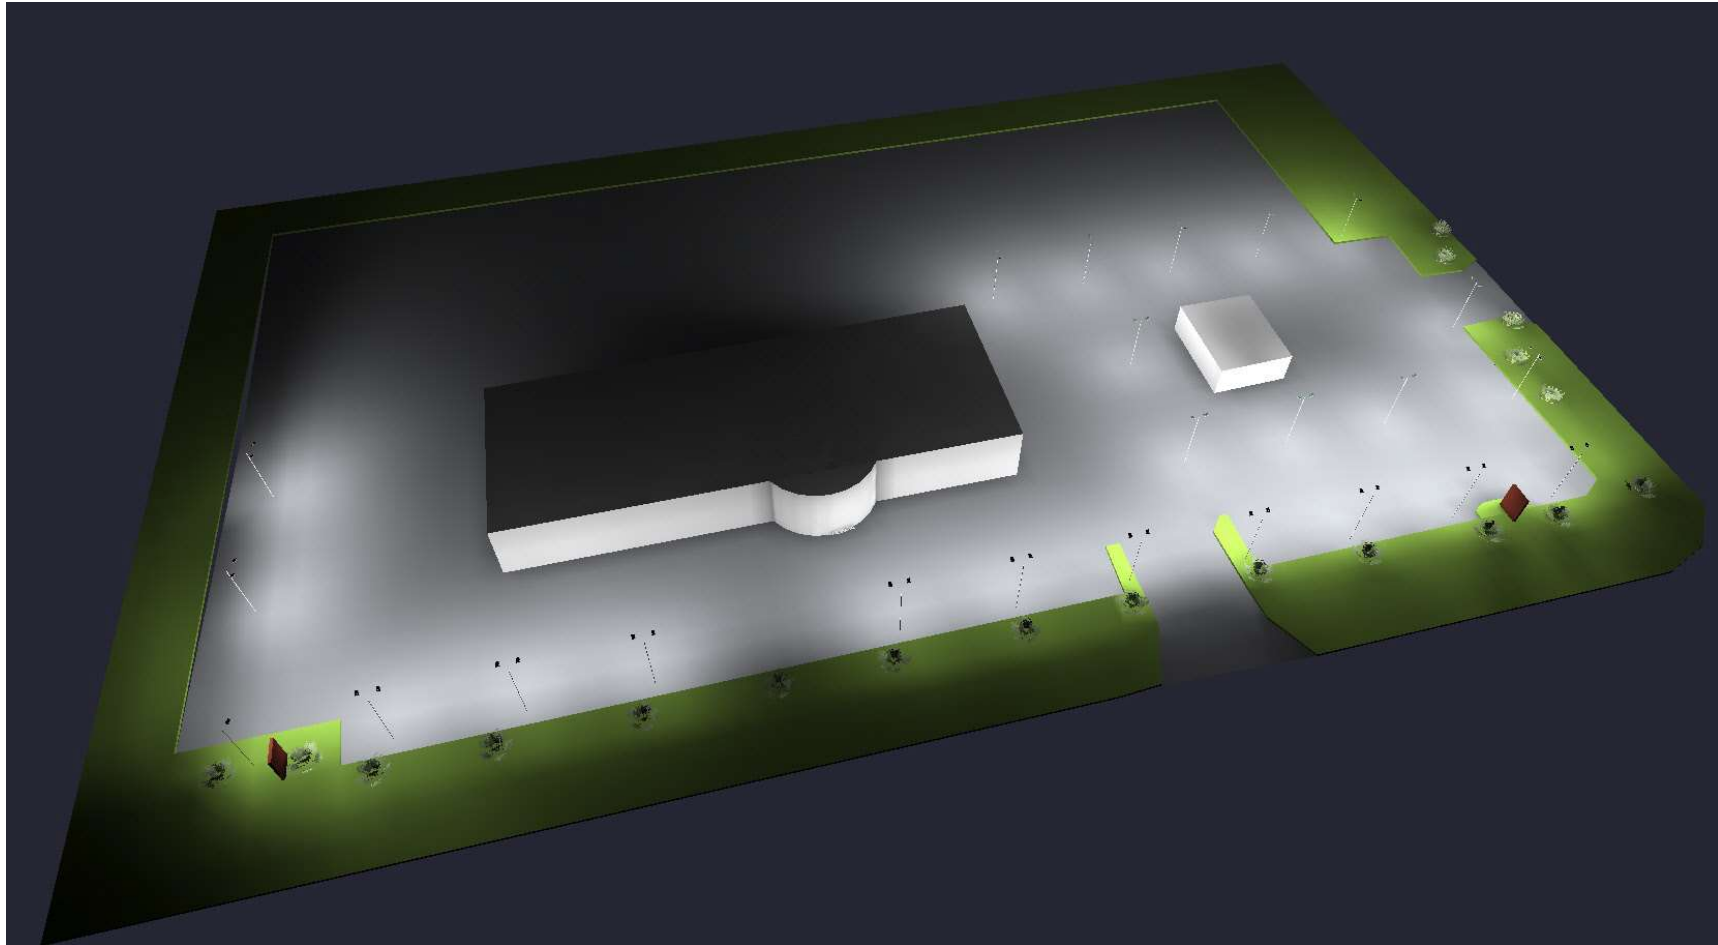

**Project**

OLYMPIC HONDA  
995 Woodlawn Rd W, Guelph, ON N1K 1C9


Exterior Lighting



[www.faradaylighting.com](http://www.faradaylighting.com)

Date:2016-04-05

Page 4 of 5

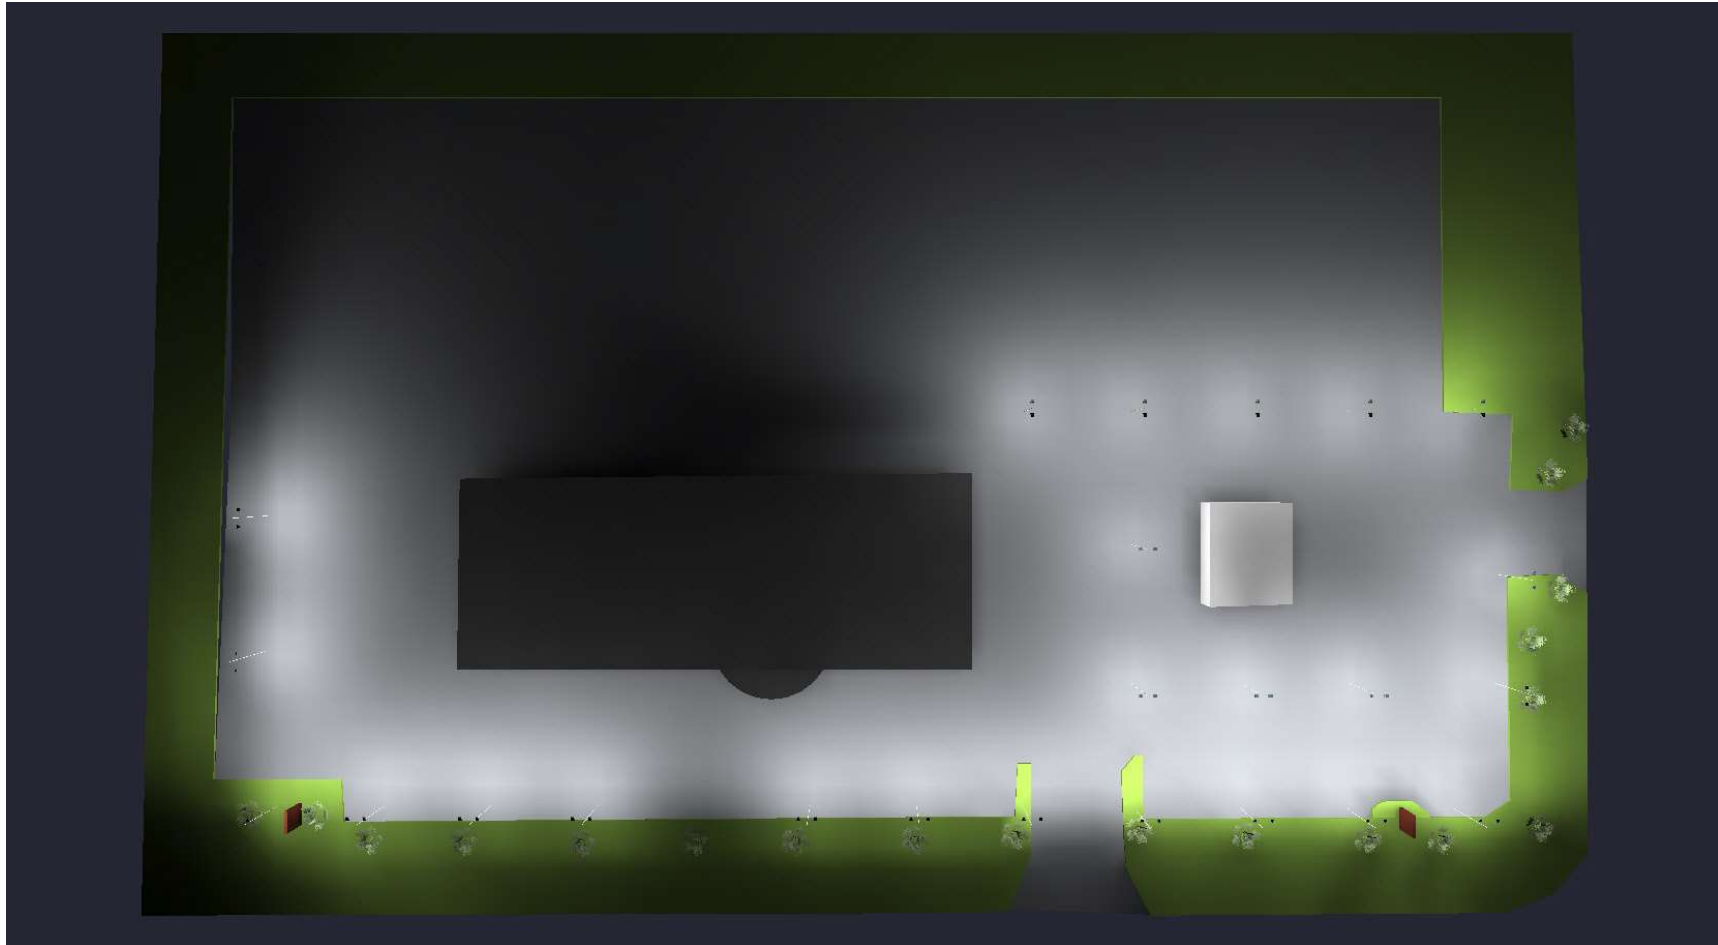

Render Image - Top View

**Project**

OLYMPIC HONDA  
995 Woodlawn Rd W, Guelph, ON N1K 1C9

Exterior Lighting



[www.faradaylighting.com](http://www.faradaylighting.com)

Date:2016-04-05

Page 5 of 5