


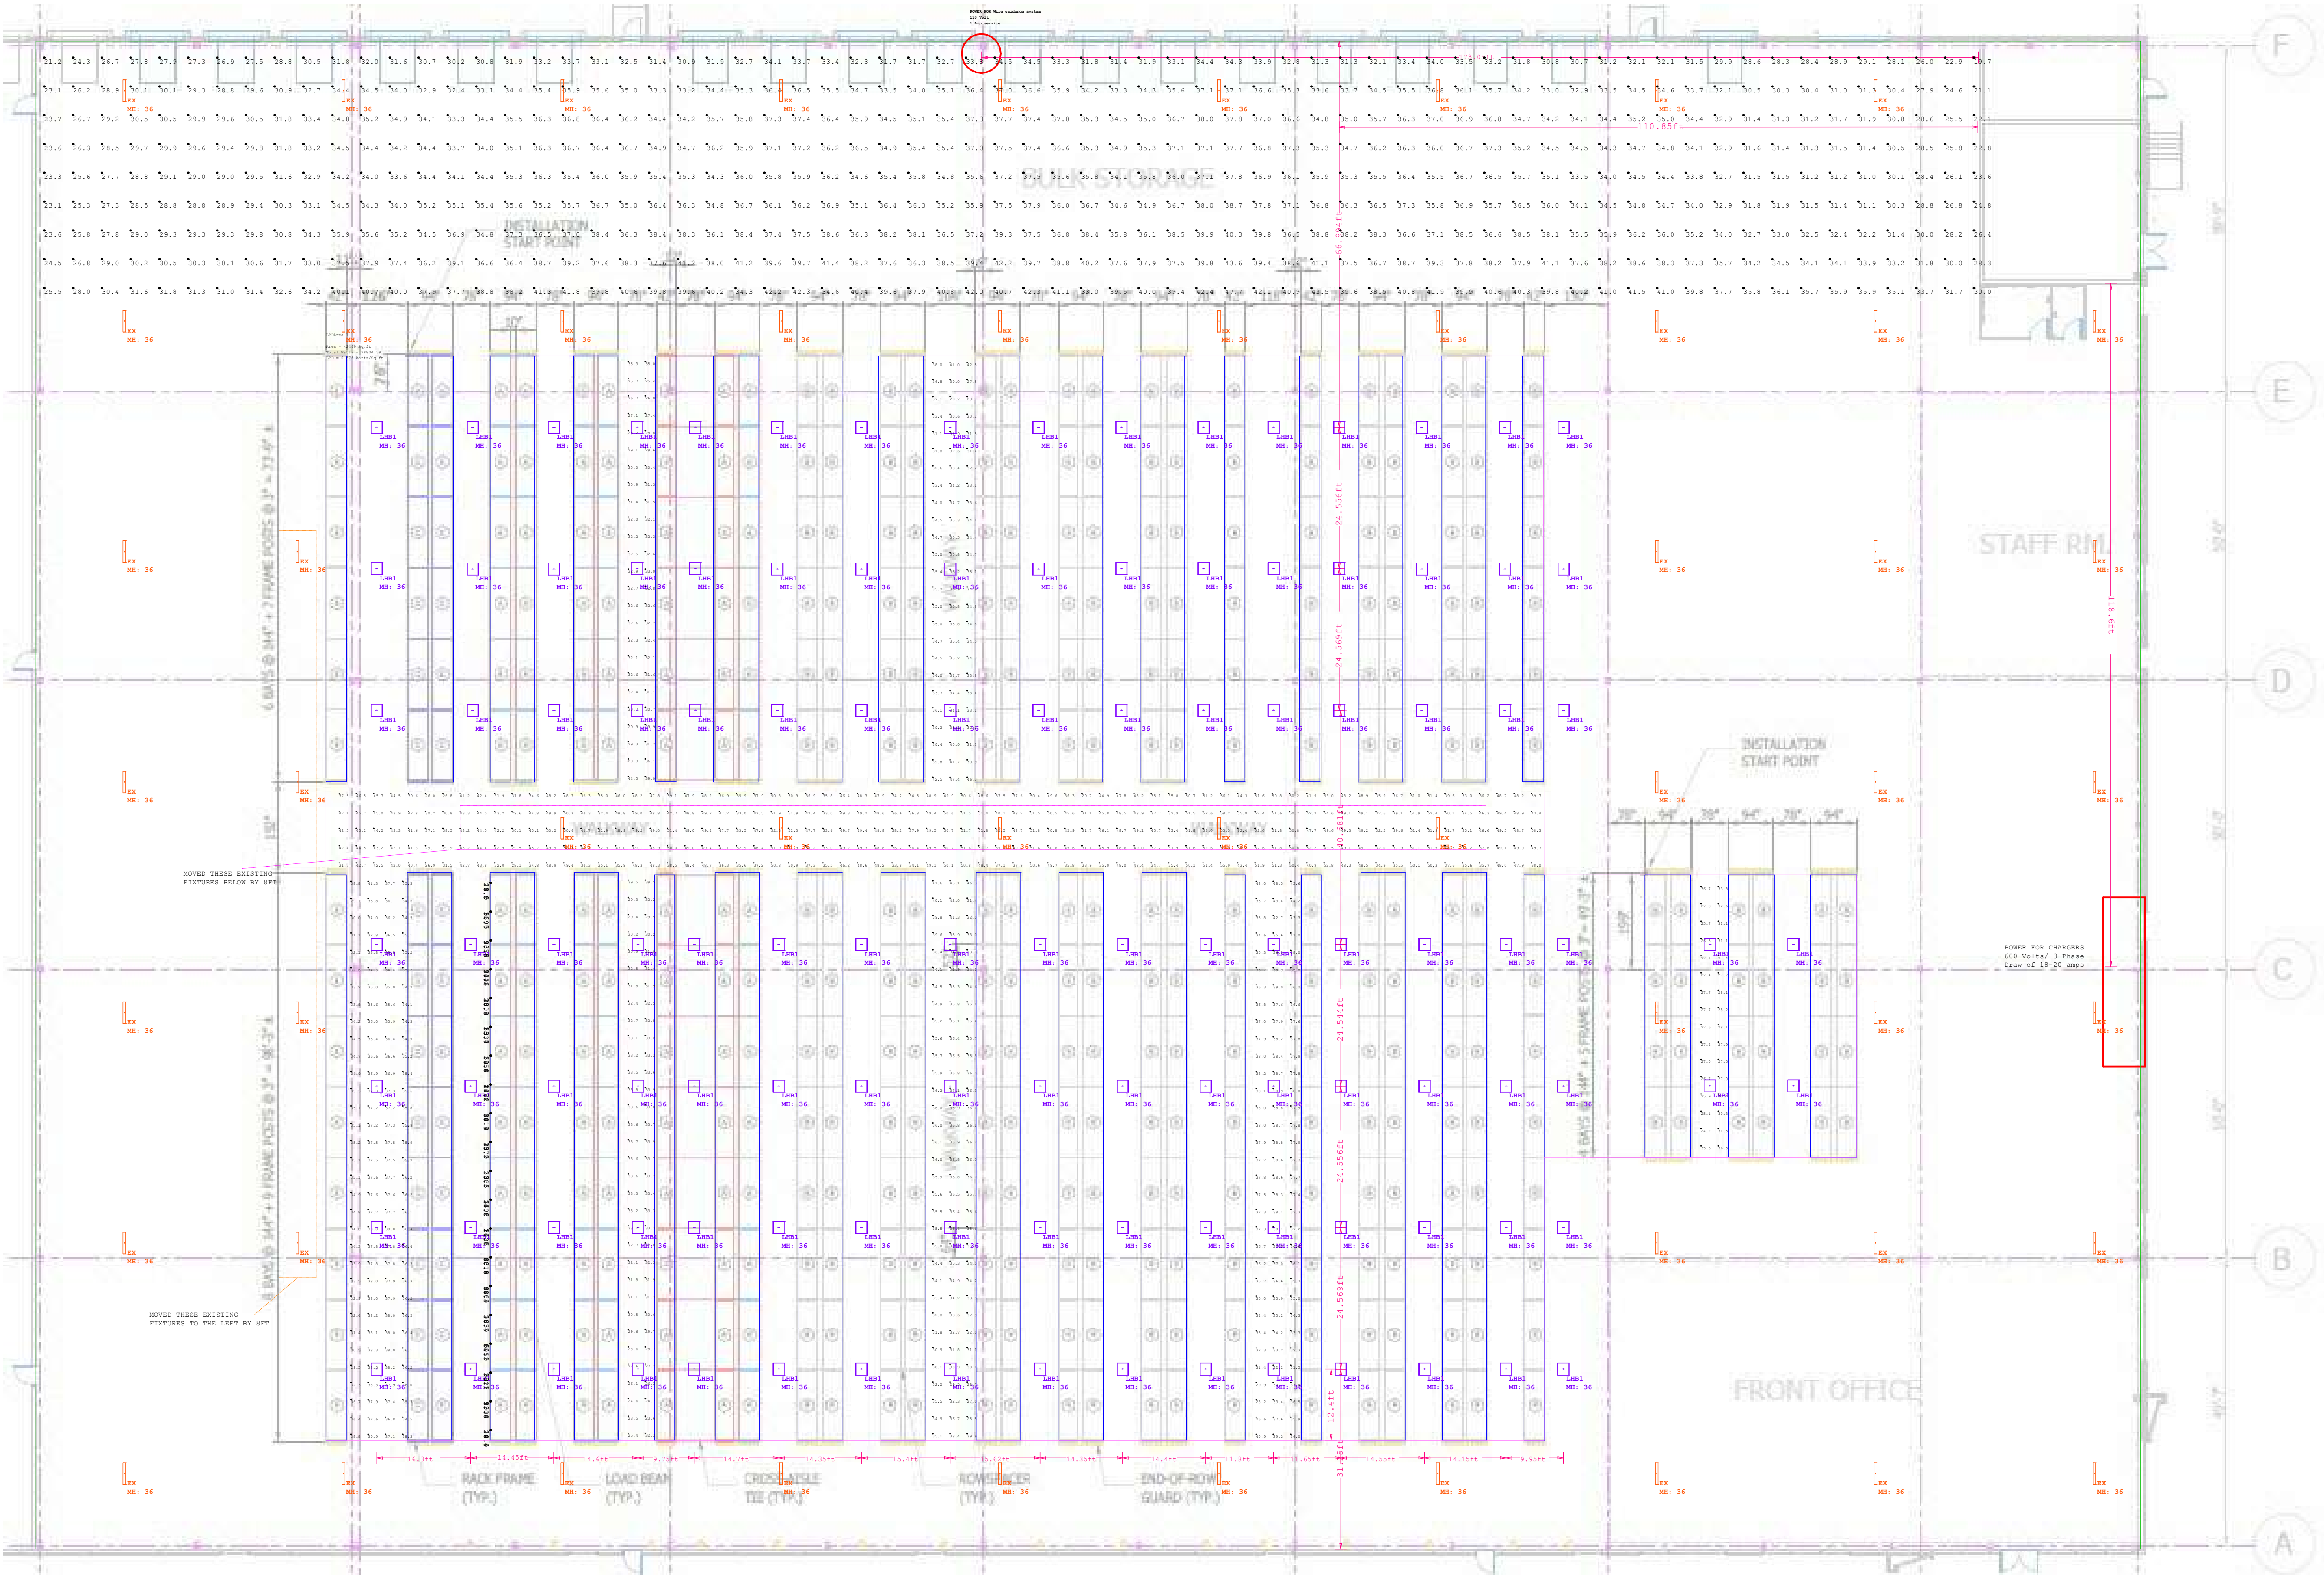

Luminaire Schedule						
Symbol	Qty	Tag	Label	Arrangement	Description	
	116	LB1	RENO-LR82-DV-MH-MCCT-R4-250K	SINGLE	RENO LINEAR HIGHBAY 250/300/340W SELECTABLE WATTAGE, SGT 250W 45500LM 30CTP, RNSD	LDF Lum. Watts Lum. Lumens
	54	EX	FDV461840-DNV-LFA	SINGLE	EXISTING SIGNIFY FDV461840-DNV-LFA LUMINAIRE 356W 49000LM	0.950 355 45050

Calculation Summary						
Label	CalcType	Units	Avg	Max	Min	Avg/Min Max/Min
118 Inch Aisle	Illuminance	Fc	36.97	48.5	26.6	1.39 1.82
126 Inch Aisle	Illuminance	Fc	35.91	41.3	29.1	1.23 1.42
78 Inch Aisle 2	Illuminance	Fc	31.51	39.5	23.5	1.34 1.68
78 Inch Aisle UPPER	Illuminance	Fc	31.46	44.5	25.4	1.24 1.75
78inch Three Aisle on Right	Illuminance	Fc	28.92	36.7	24.2	1.20 1.52
OPEN AREA	Illuminance	Fc	34.33	47.7	19.7	1.74 2.42
VERTICAL ILLUMINANCE_	Illuminance	Fc	23.57	102	6.5	3.63 15.72
WALKWAY	Illuminance	Fc	44.57	62.4	26.0	1.71 2.40
WALKWAY_104 Inch	Illuminance	Fc	39.10	47.4	25.5	1.28 1.86

NOTES:
EX-EXISTING FIXTURES TO REMAIN EXCEPT A FEW REPOSITIONING AS NOTED ON THE DRAWING
REFER THE DRAWING FOR THE FIXTURE MOUNTING HEIGHT (MH) - TYP. 36"
REFERENCE: 80/50/20
LAF: 0.95
ALL FIXTURES TO BE CONTROLLED BY A MICROWAVE MOTION SENSOR